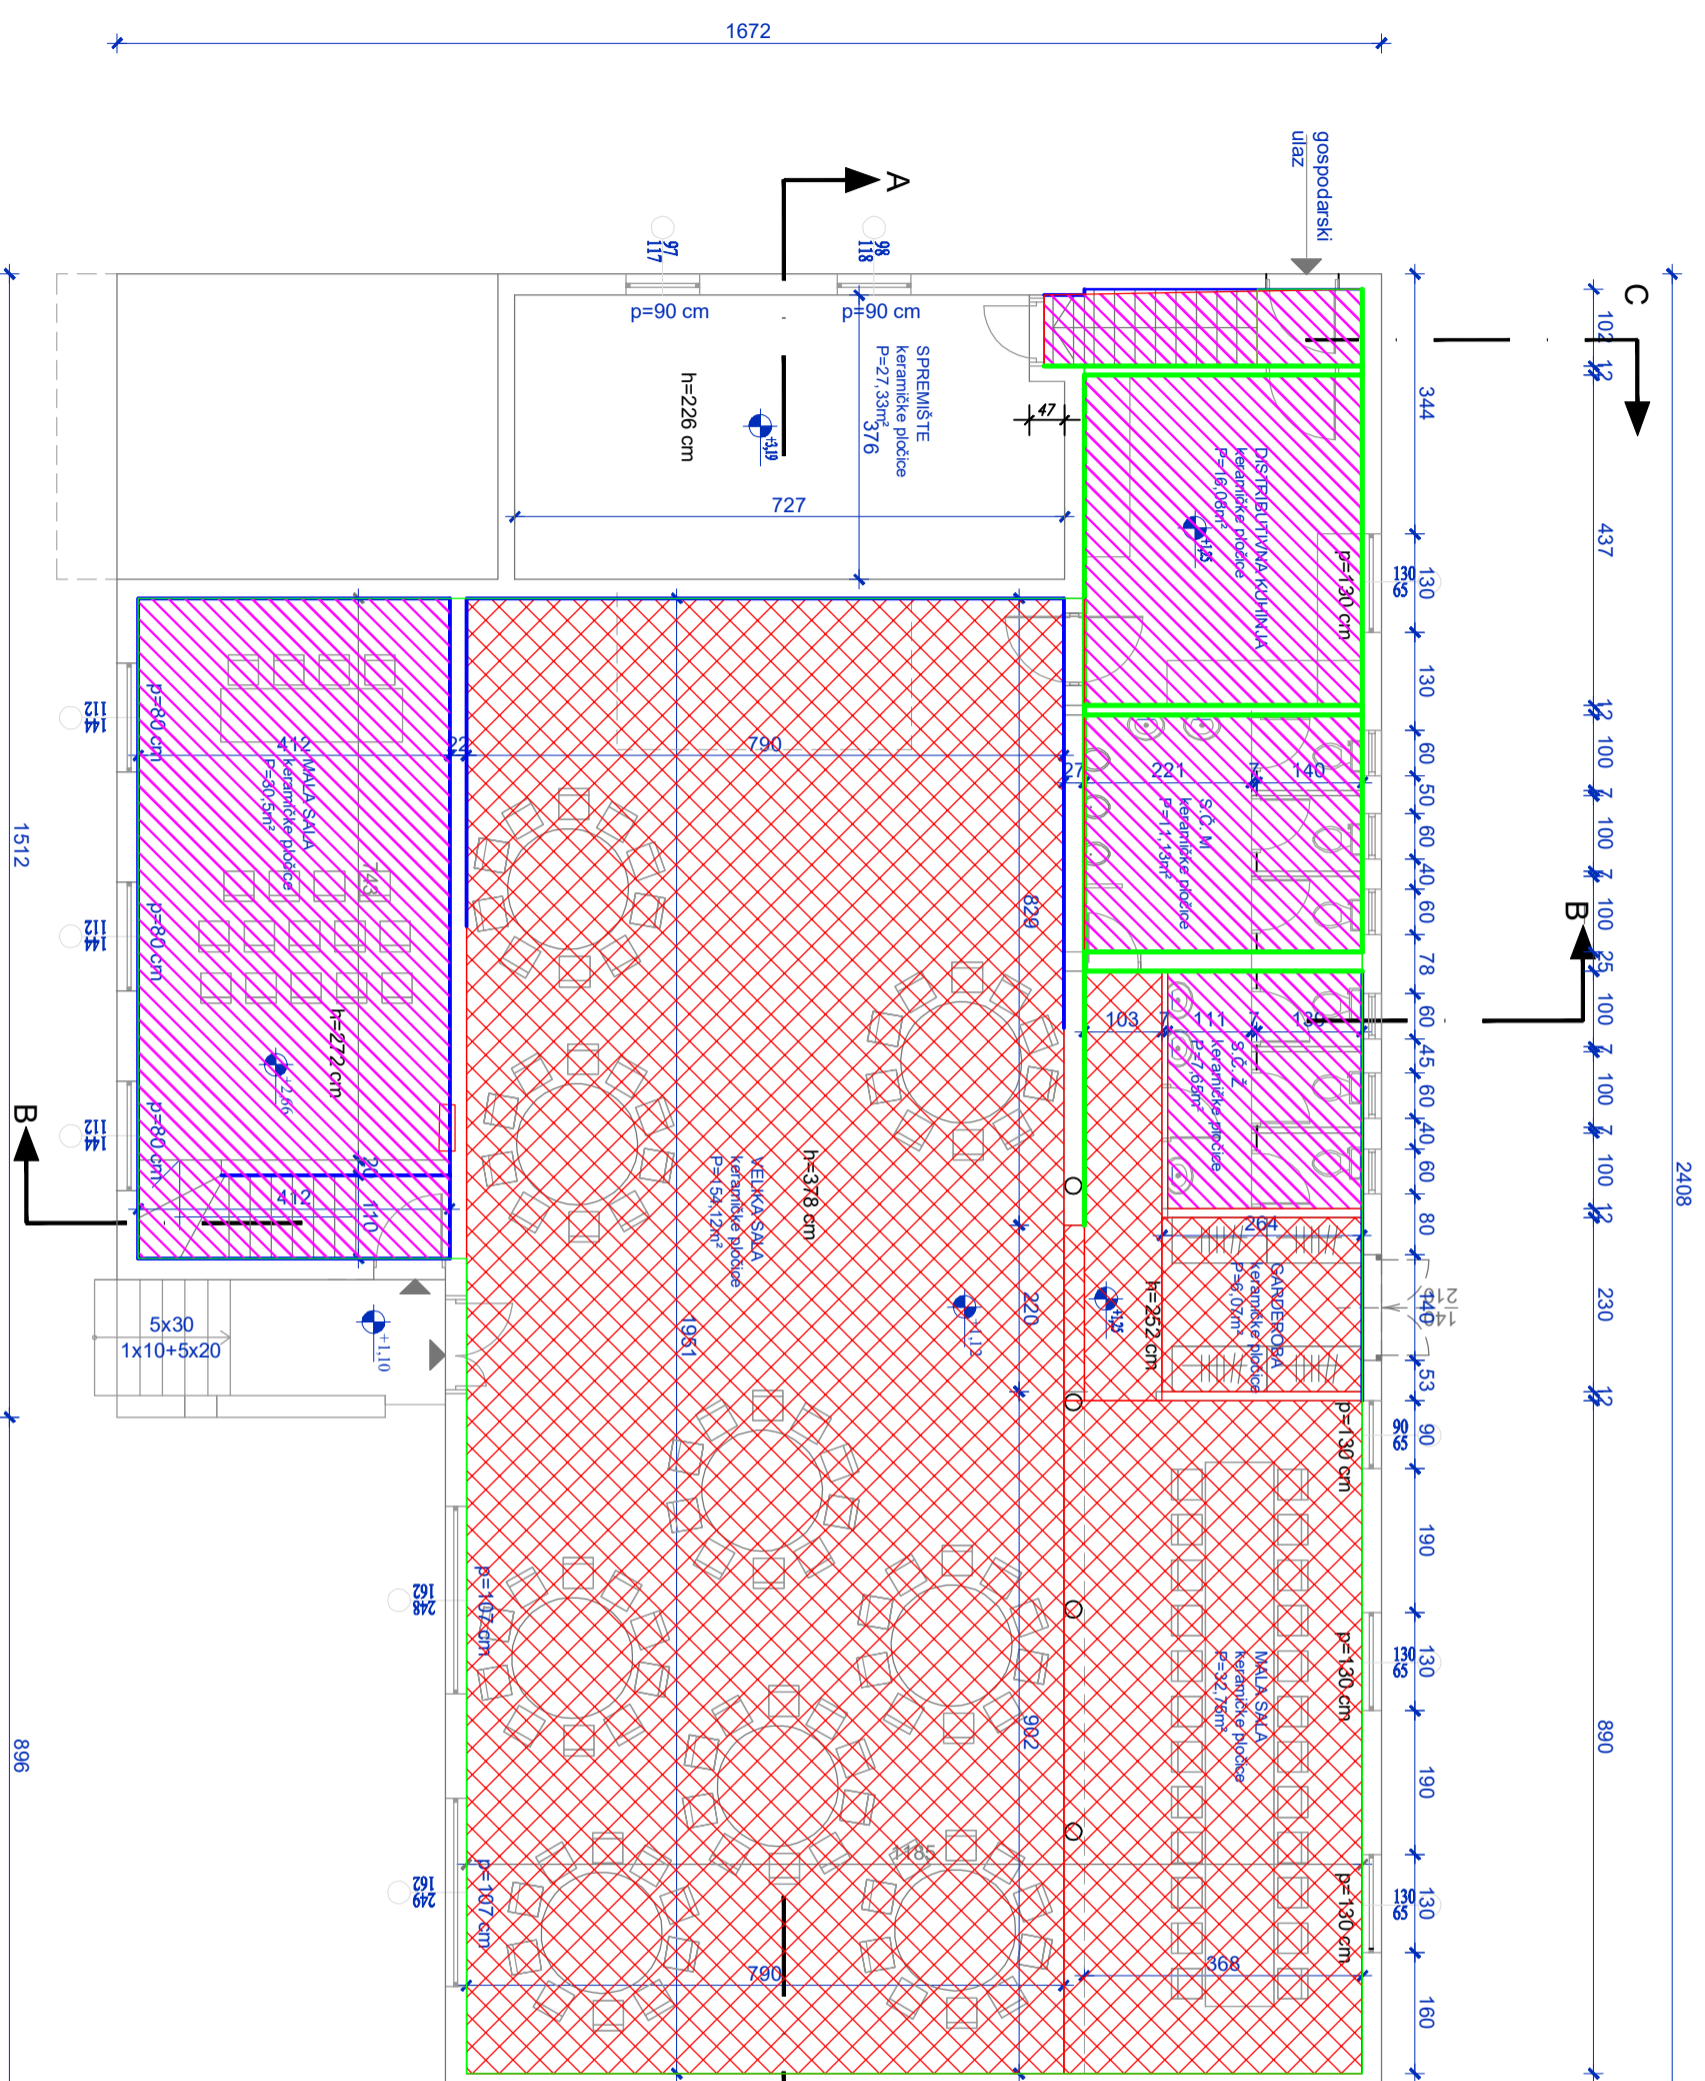

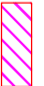




TLOCRT PRIZEMLJA -novo stanje u visini stropa-



Legenda:

-  Mineralna vuna + AMF strop(st.4. ZR)
-  Novi spuštteni strop od GKP(st.3. ZR)
-  Strojno žbukanje zidova(st. 1. ZR)
-  GKP (st.6. i 7. ZR)

| | | |
|---|---|--|
| INVESTITOR: Općina Šetanje, Šetanje 61, 43 246 Šetanje | PROJEKTANT: Ovlašteni inženjer građevinarstva: ALEN LEIJAK, struč. spec. ing. arhif. | SADRŽAJ: TLOCRT PRIZEMLJA -novo stanje- |
| GRABEVINA: ZGRADA DRUŠTVENOG DOMA U LAMINCU | HINAVIŠKA KOMORA INŽENJERA GRAĐEVINARSTVA Alen Leijak struč. spec. ing. arhif. Ovlašteni inženjer građevinarstva | MAŠERILLO: MJ 1:100 |
| LOKACIJA: k.č.br. 537/2 i 537/4 k.o. Laminci | G 5916 | KNJIGA: |
| VRSTA PROJEKTA: PRILOG TROŠKOVNIKU | | BROJ PROJEKTA: |
| | | BROJ PRILOGA: |
| | | OZNAKA DOKUMENTA: 10/19 |