

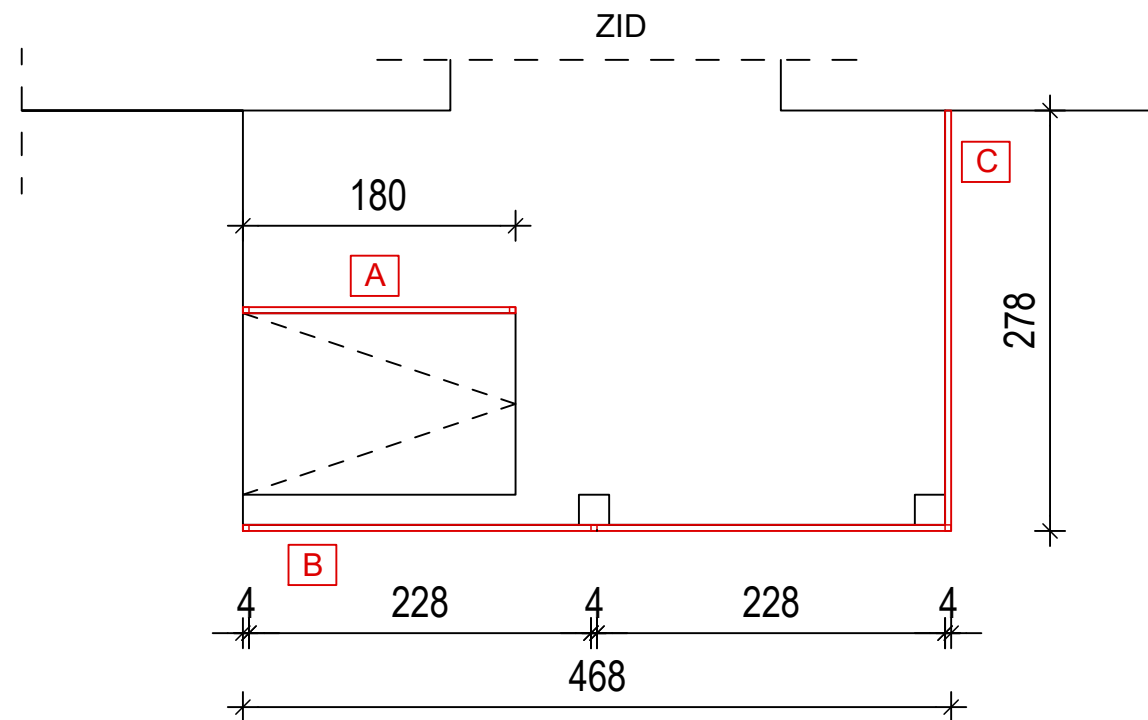
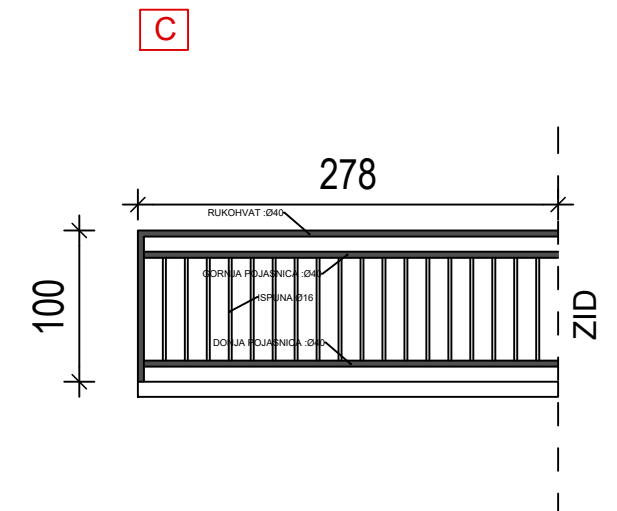


- 2.4.1.
- A L= 1,80 m 1 KOM
- B L= 4,68 m 1 KOM
- C L= 2,78 m 1 KOM

TLOCRT

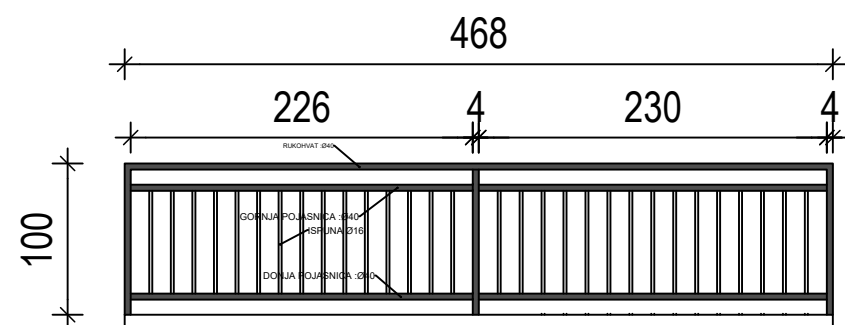

POGLED

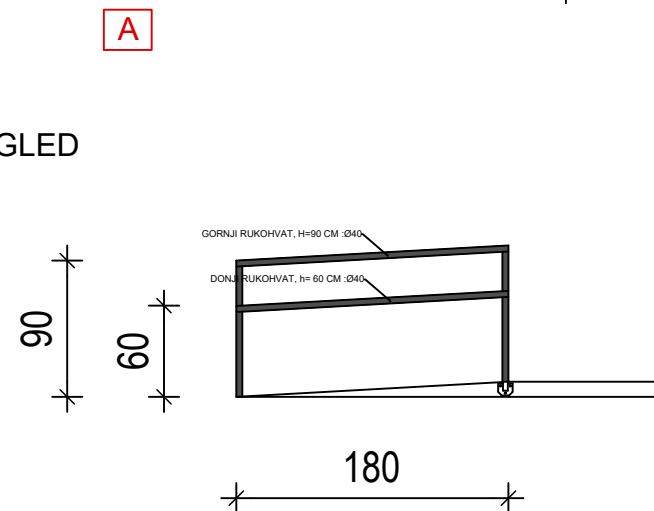

TESLA PUNO VIŠE OD DOBROG IMENA TESLA d.o.o. Horvatsko 18 tel: 042/488-070, fax: 042/488-071 e-mail: info@tesla.com.hr Sjedište: Ulica dr. Dure Arnolda 8 42240 Ivanec, OIB: 80818917505 M.P.:  	GLAVNI PROJEKTANT: Jerko Bošković, mag.ing.aedif.	IZVEDBENI PROJEKT - MAPA I - ARHITEKTURA			
	PROJEKTANT: Željko Trstenjak, dipl.ing.arh.	INVESTITOR: Općina Štefanje, Štefanje 61, 43246 Štefanje, OIB: 02595225846			
	SURADNICI:	GRADEVINA: Novogradnja dječji vrtić "Štefanje"			
	DIREKTOR: Goran Ribić, mag.ing.el.	LOKACIJA: Štefanje, k.č.br. 1034/1, k.o. Štefanje			
REV: 00	DATUM: 05.2023.	Z.O.P.: GP-082/21	FORMAT: A1+	LIST: 01/01	NACRT: 2
		T.D.: 082/21	MJERILO: 1:50		

2.4.2.

A

L= 2,42 m 2 KOM

B

L= 4,31 m 2 KOM


C

L= 16,20 m 1 KOM

A

L= 2,30 m 2 KOM


TLOCRT

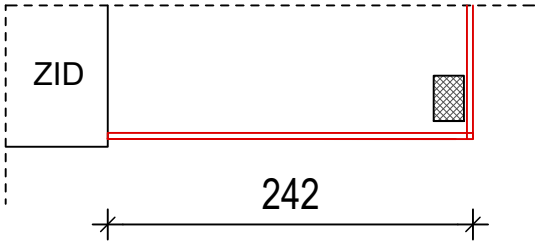


B

L= 4,31 m 2 KOM


TLOCRT

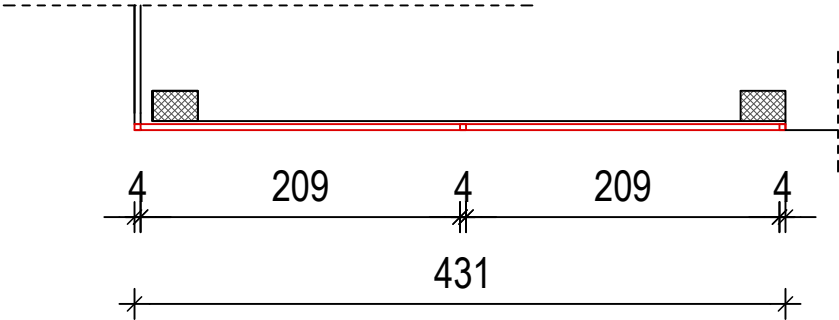

POGLED

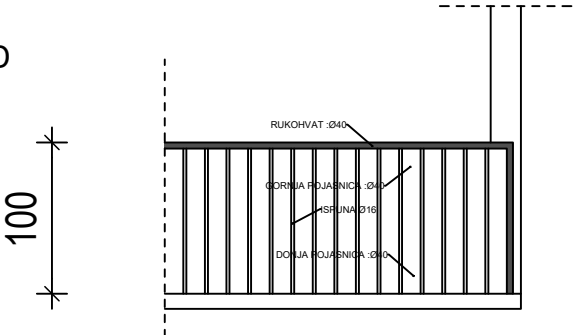

POGLED

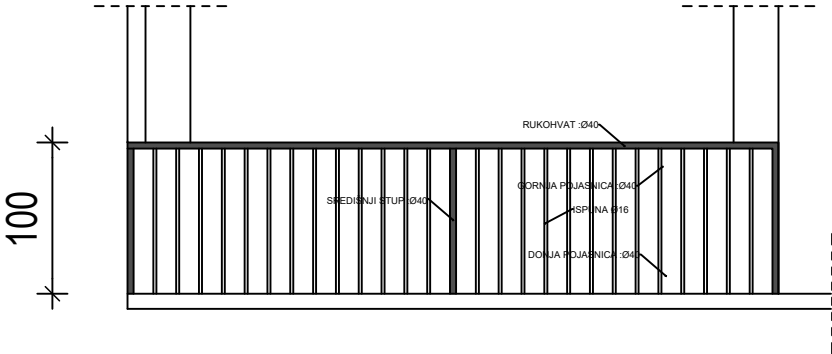


 TESLA PUNO VIŠE OD DOBROG IMENA TESLA d.o.o. Horvatsko 18 tel: 042/488-070, fax: 042/488-071 e-mail: info@tesla.com.hr Sjedište: Ulica dr. Dure Arnolda 8 42240 Ivanec OIB: 80818917505	GLAVNI PROJEKTANT:	IZVEDBENI PROJEKT - MAPA I - ARHITEKTURA			
	Jerko Bošković, mag.ing.aedif.	INVESTITOR: Općina Štefanje, Štefanje 61, 43246 Štefanje, OIB: 02595225846			
	PROJEKTANT:	GRADEVINA: Novogradnja dječji vrtić "Štefanje"			
	Željko Trstenjak, dipl.ing.arh.	LOKACIJA: Štefanje, k.č.br. 1034/1, k.o. Štefanje			
SURADNICI:		SADRŽAJ: SHEMA OGRADE			
EKTOR:		an Ribić, mag.ing.el.			
/: 00		Z.O.P.: GP-082/21	FORMAT: A1+	LIST:	NACRT:
UM: 05.2023.		T.D.: 082/21	MJERILO: 1:50	01/01	3

2.4.2.

C

L= 16,20 m 1 KOM

TLOCRT

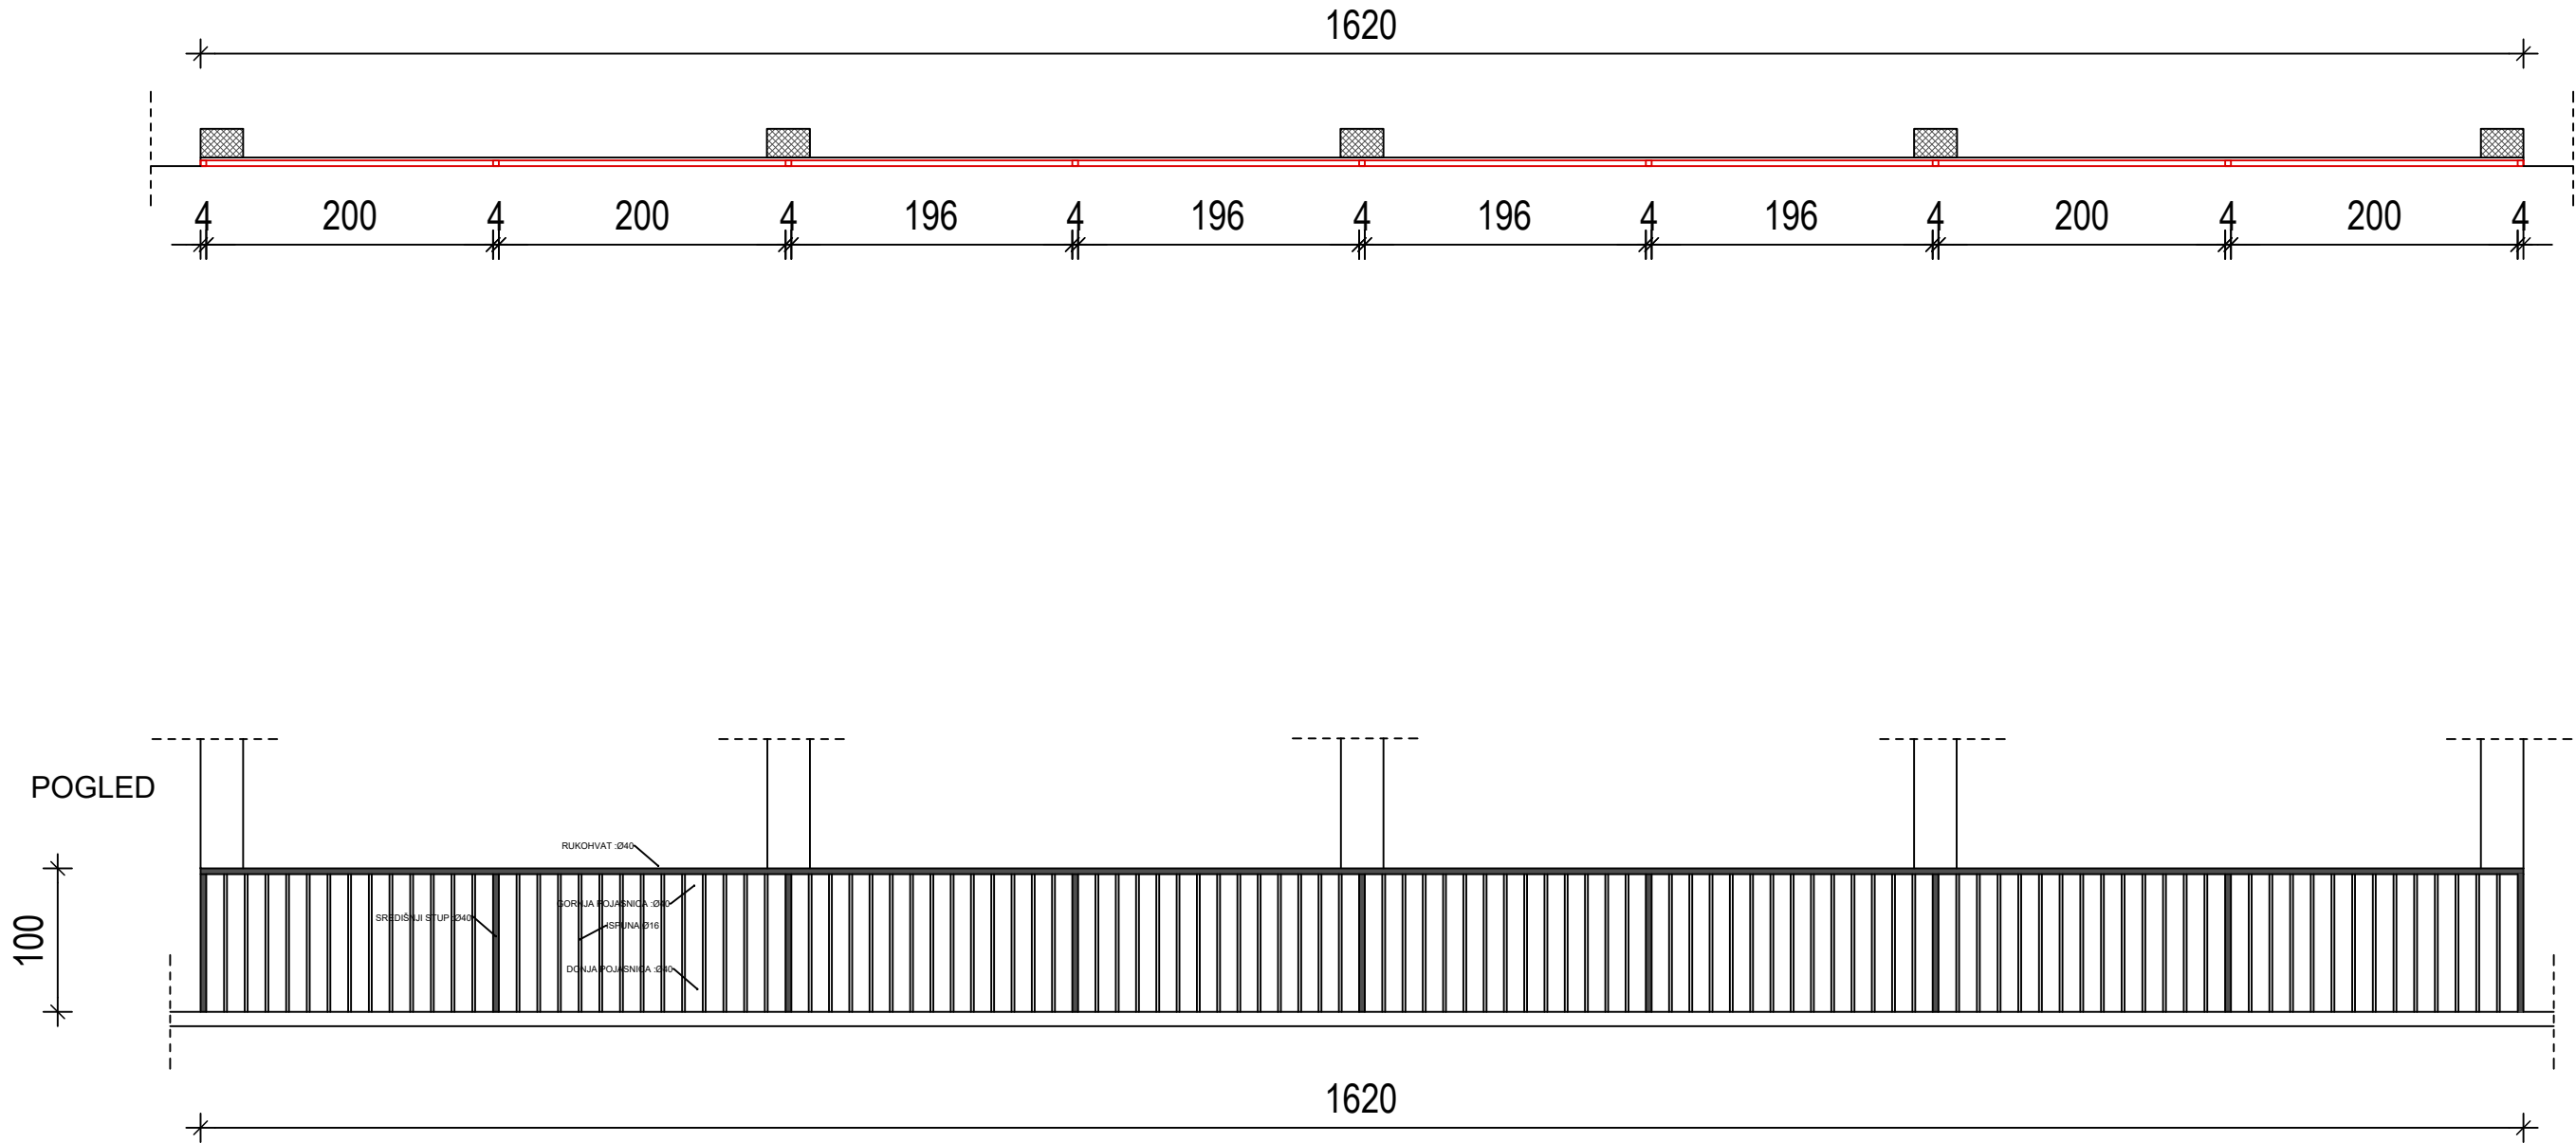

 TESLA d.o.o. Horvatsko 18 tel: 042/488-070, fax: 042/488-071 e-mail: info@tesla.com.hr Sjedište: Ulica dr. Dure Arnolda 8 47240 Ivanec OIB: 80818917505	GLAVNI PROJEKTANT: Jerko Bošković, mag.ing.aedif.	IZVEDBENI PROJEKT - MAPA I - ARHITEKTURA			
	PROJEKTANT: Željko Trstenjak, dipl.ing.arh.	INVESTITOR: Općina Štefanje, Štefanje 61, 43246 Štefanje, OIB: 02595225846			
	SURADNICI:	GRADEVINA: Novogradnja dječji vrtić "Štefanje"			
	EKTOR: an Ribić, mag.ing.el.	LOKACIJA: Štefanje, k.č.br. 1034/1, k.o. Štefanje			
  ŽELJKO TRSTENJAK dipl.ing.arh. OVLASŦENI ARHITEKT A 4885	/: 00	Z.O.P.: GP-082/21	FORMAT: A1+	LIST:	NACRT:
	UM: 05.2023.	T.D.: 082/21	MJERILO: 1:50	01/01	4